

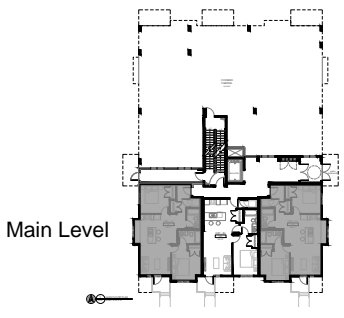


Suite A-1 - Main

2 Beds
2 Baths
880 SF

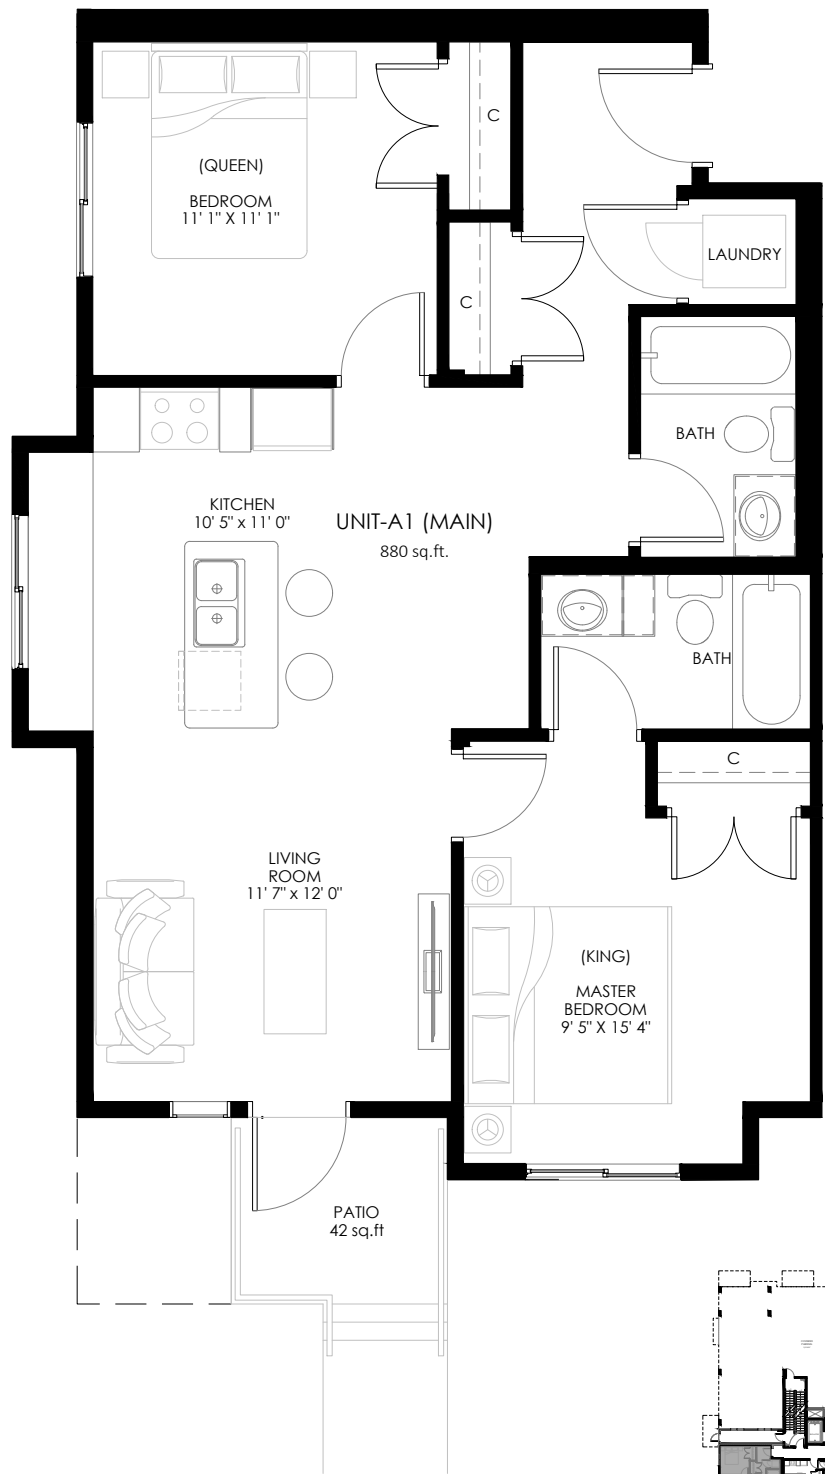

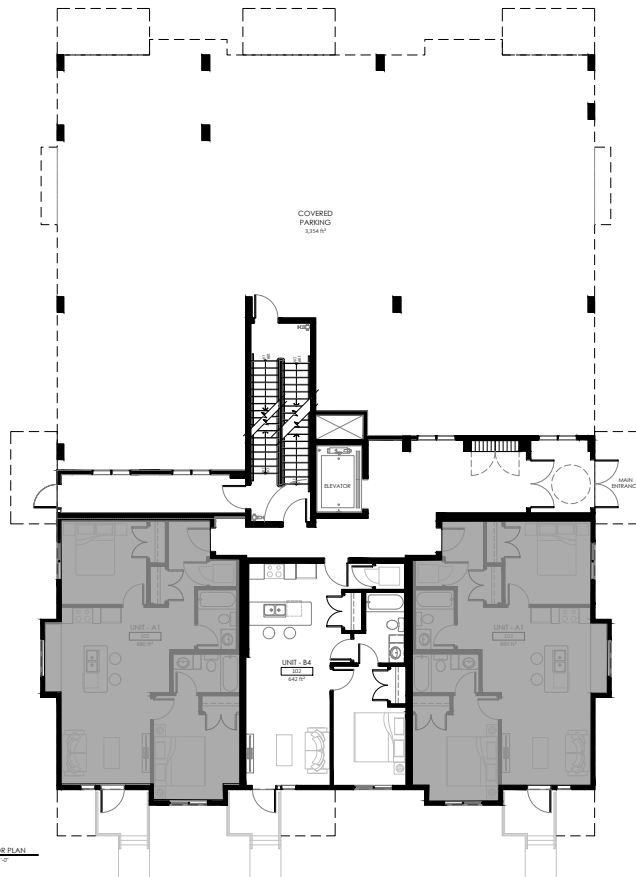

MAIN FLOOR PLAN
SCALE: 3/16"=1'-0"

Main Level